

STONE HOUSE


Riječka Ulica


Riječka Ulica

SEA HOUSE

Amfora

Garage

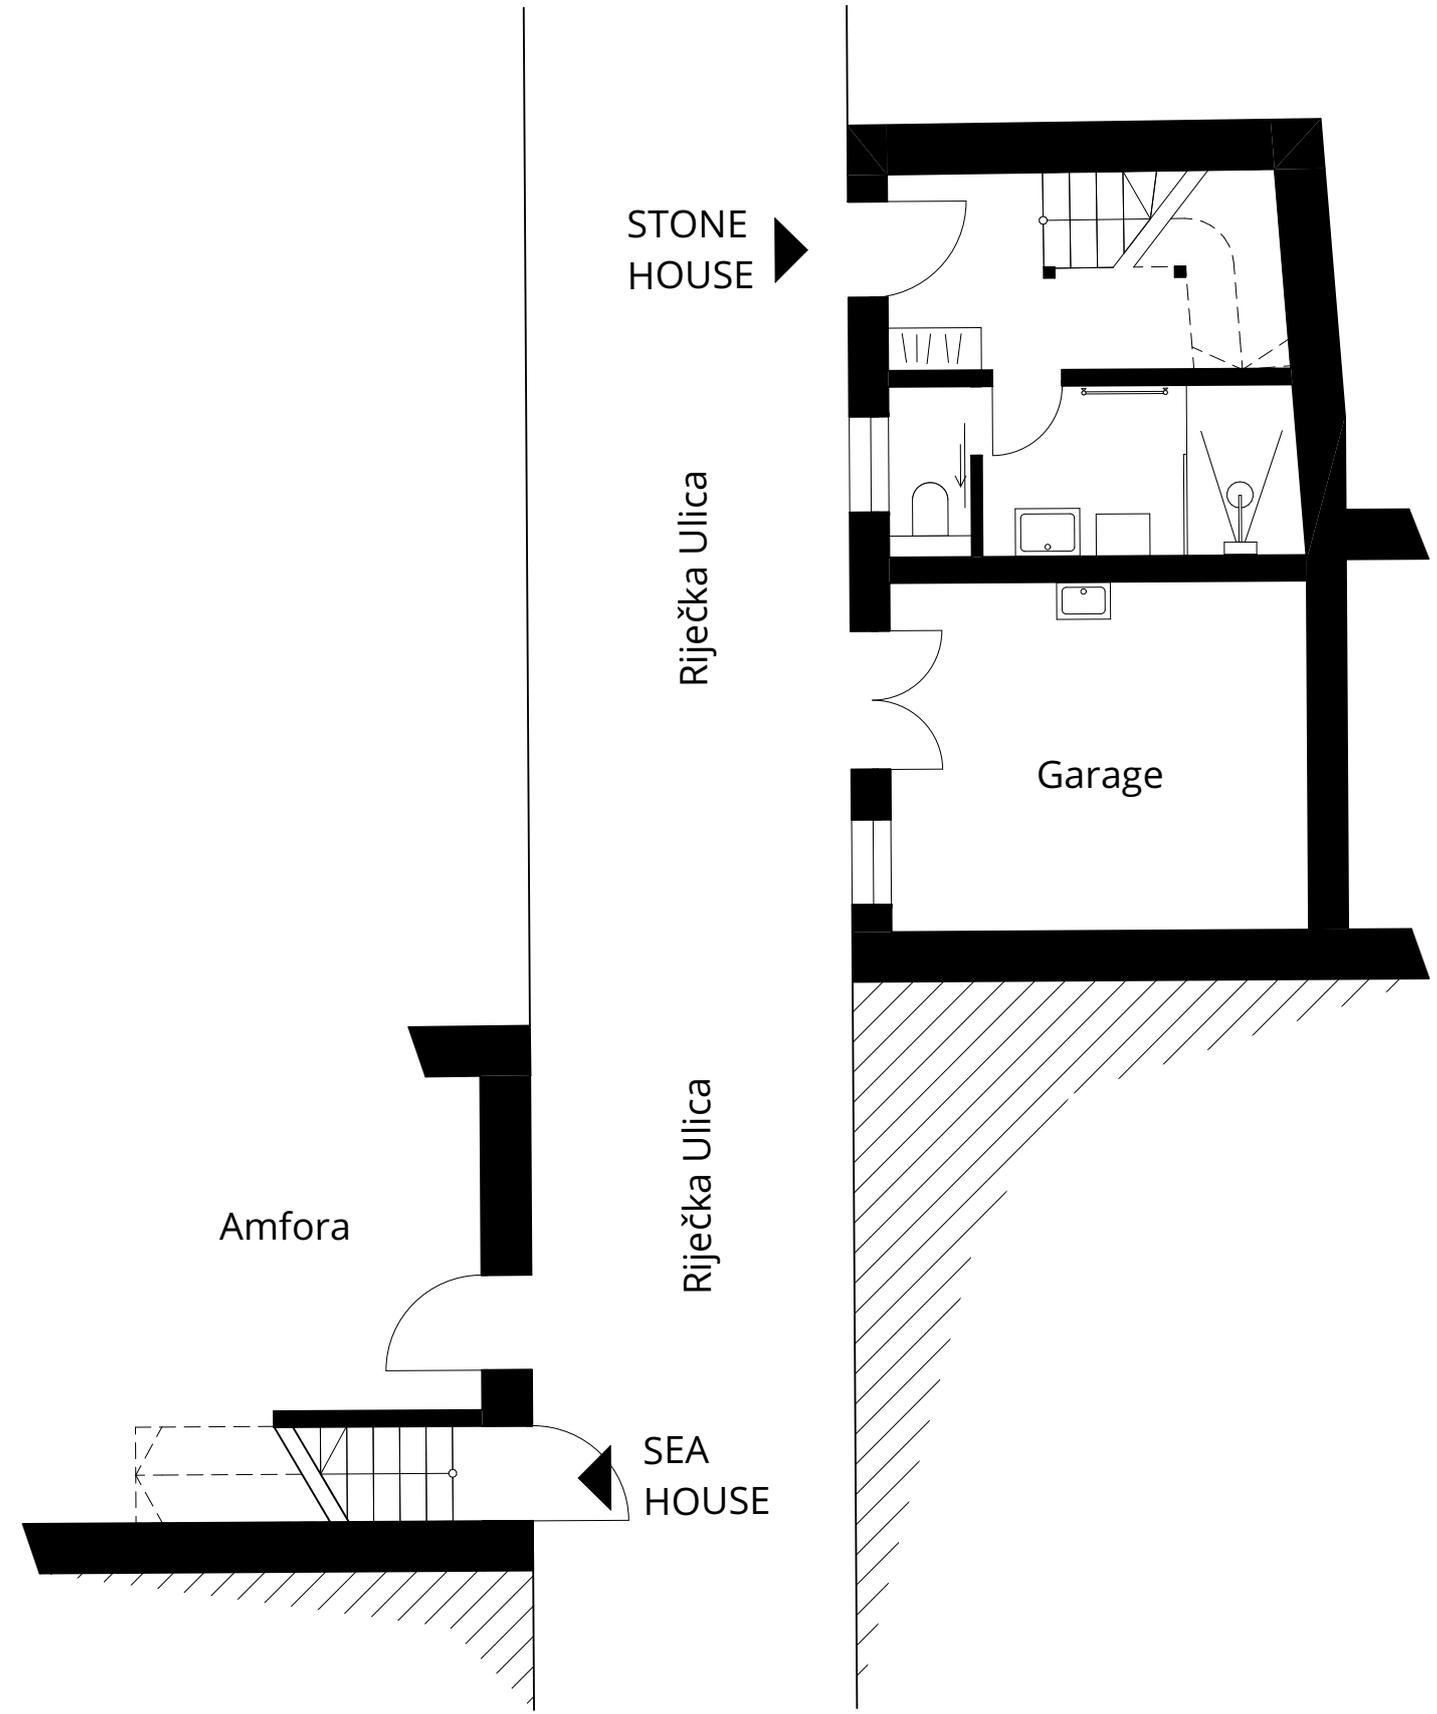


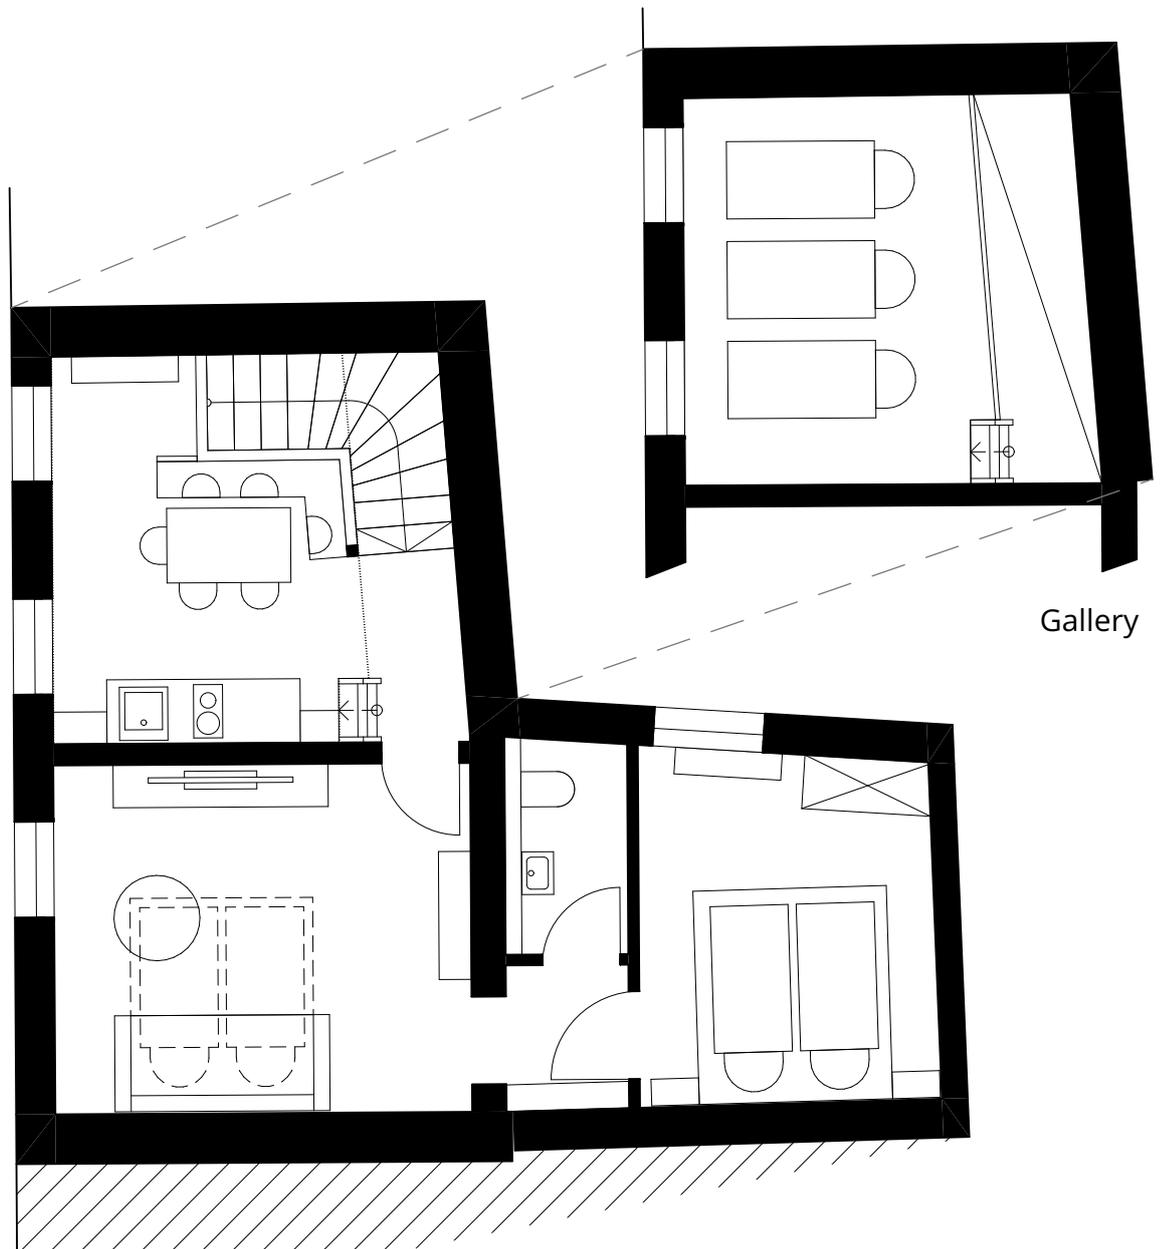



Gallery




Gallery

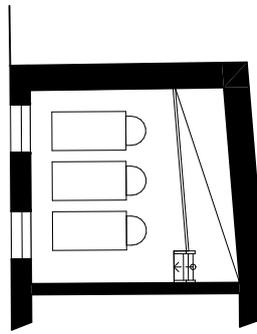

First Floor

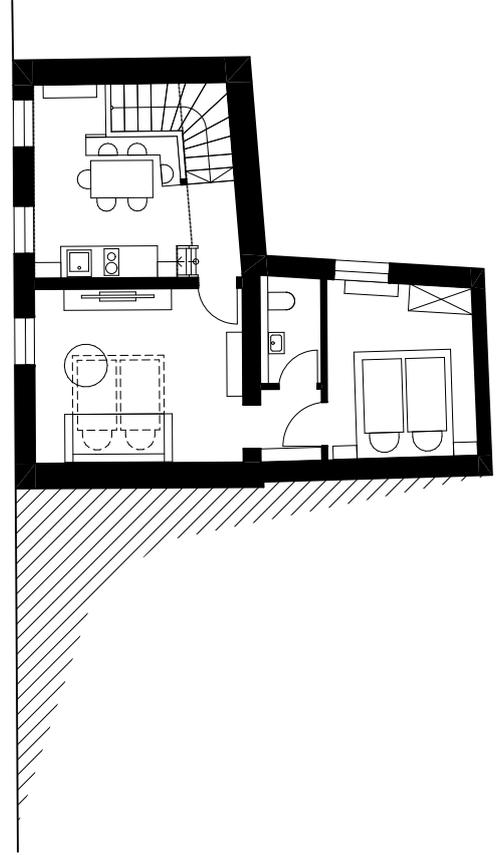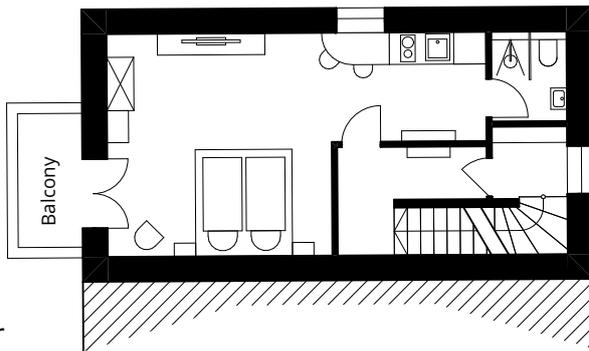

Groundfloor

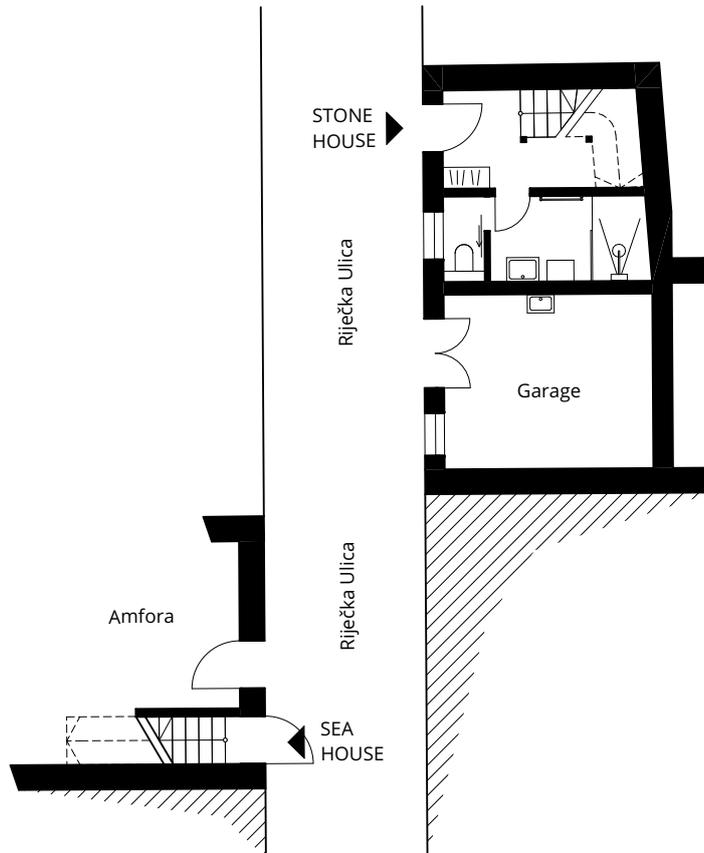

M 1:100

