

STONE HOUSE


Riječka Ulica


Garage

Amfora

Riječka Ulica

SEA HOUSE

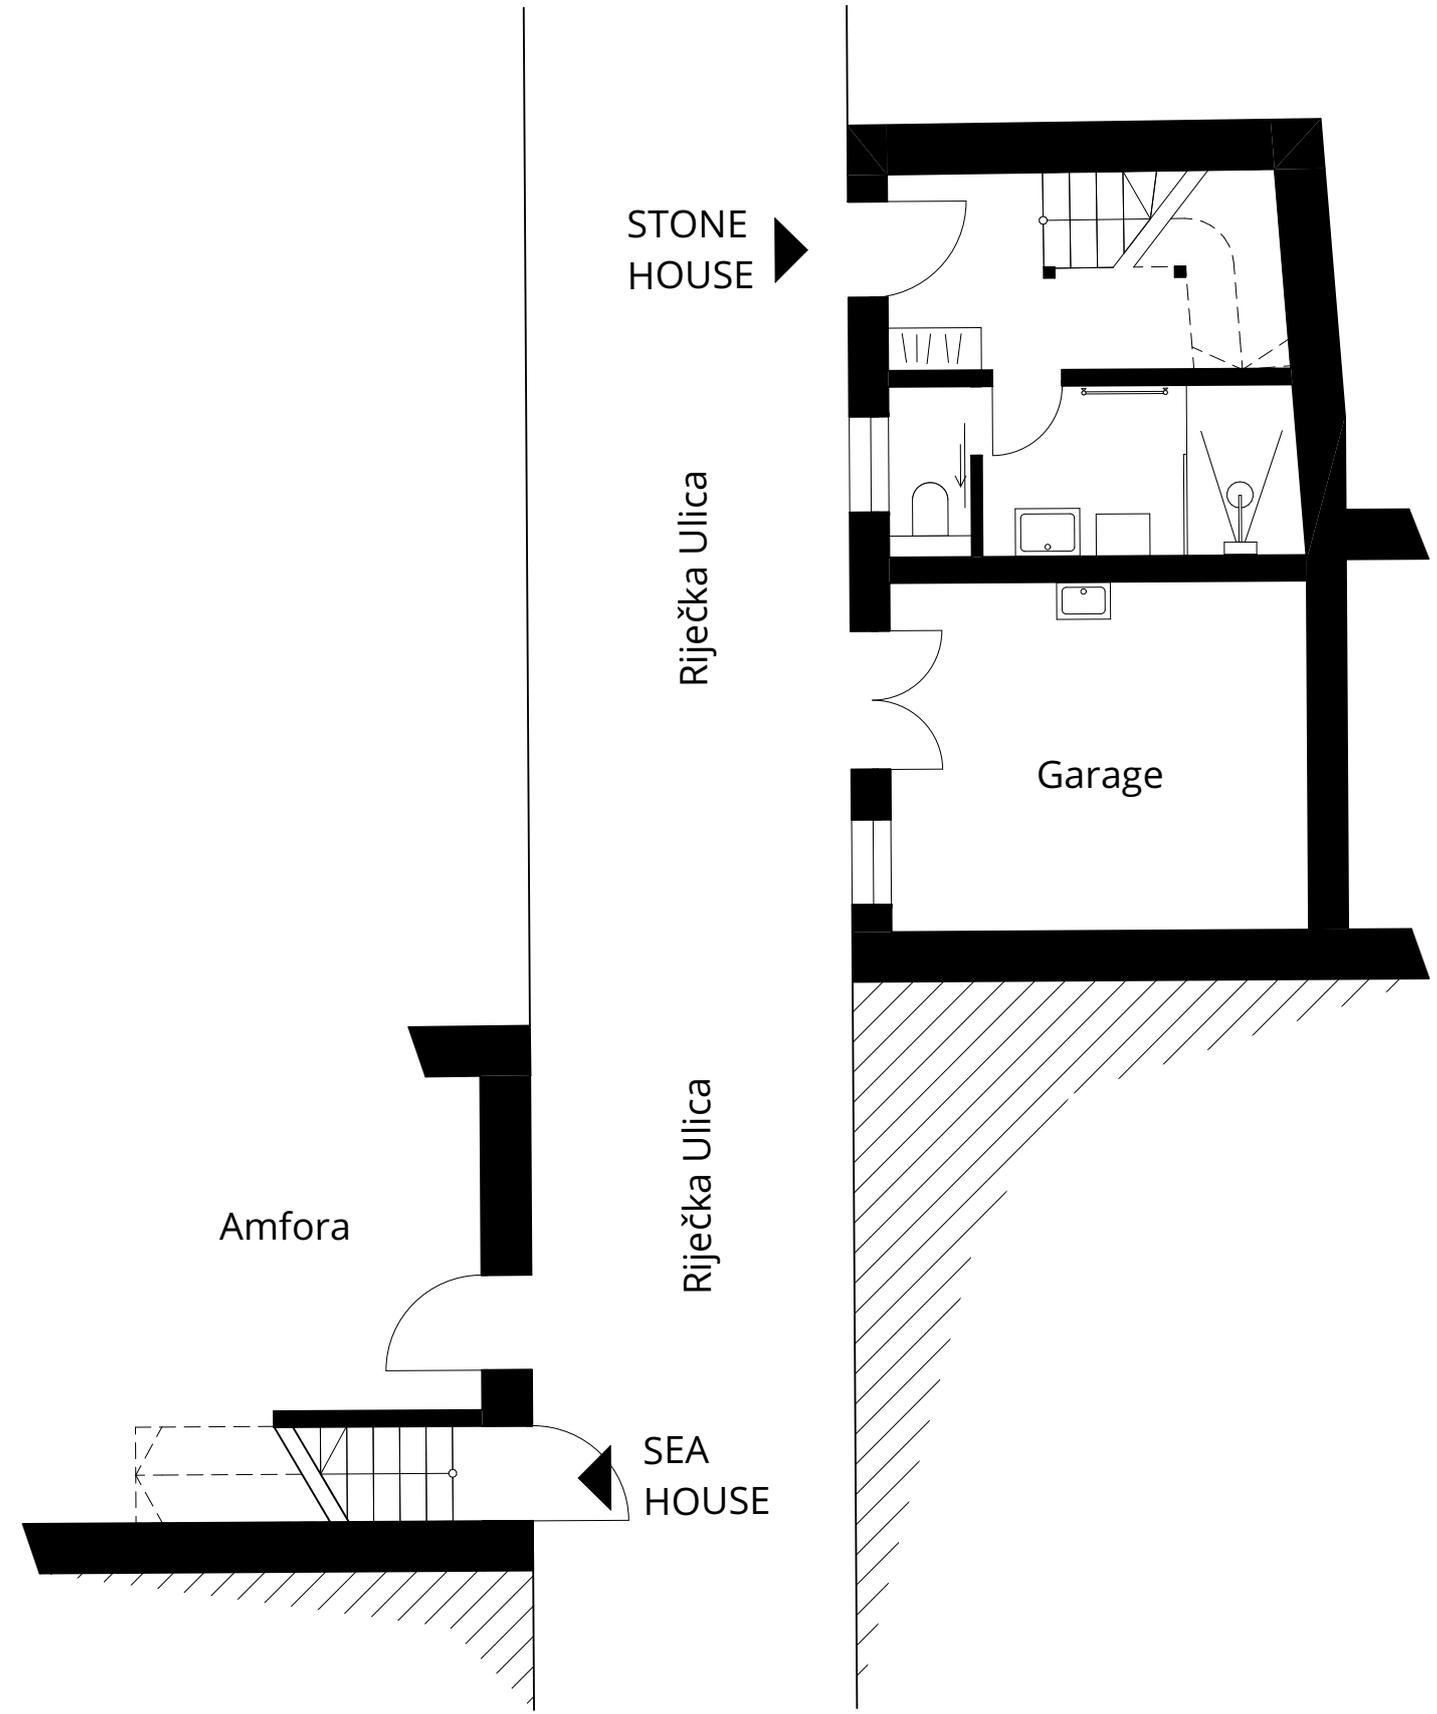


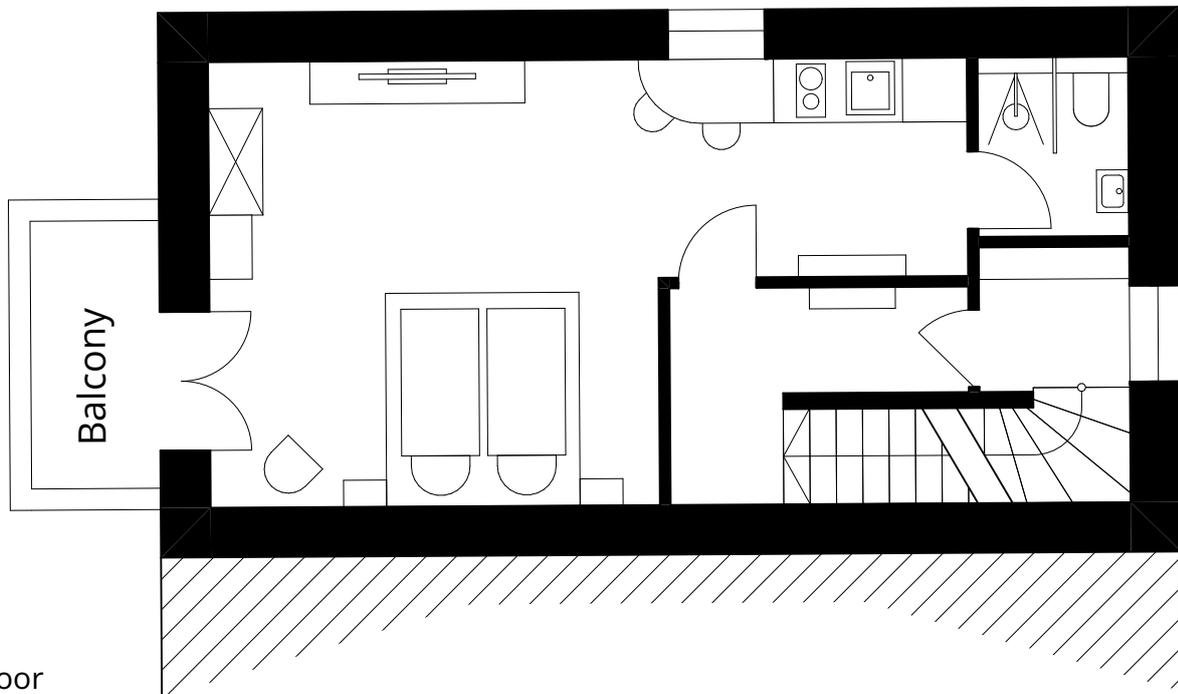



First Floor




Gallery

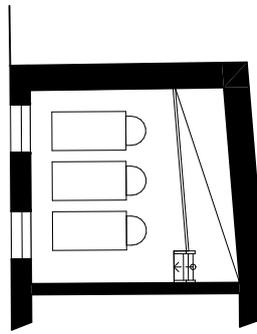

First Floor

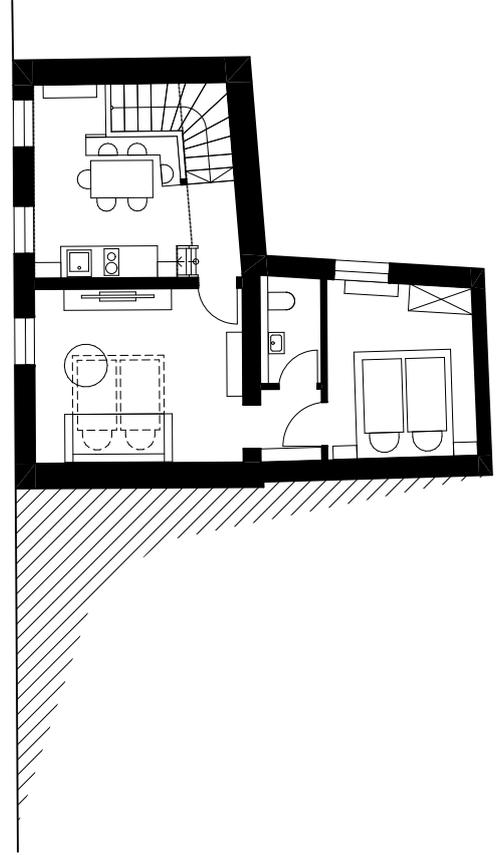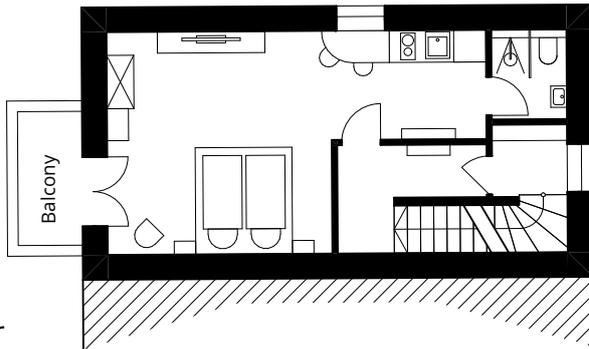

Groundfloor

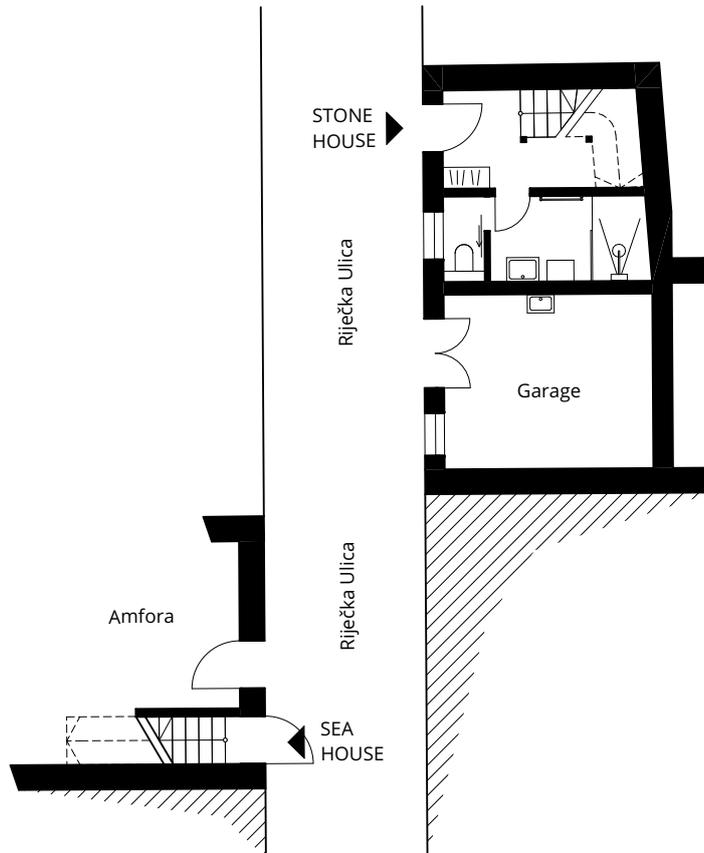

M 1:100

